


1 CLADDING WALL ELEVATION

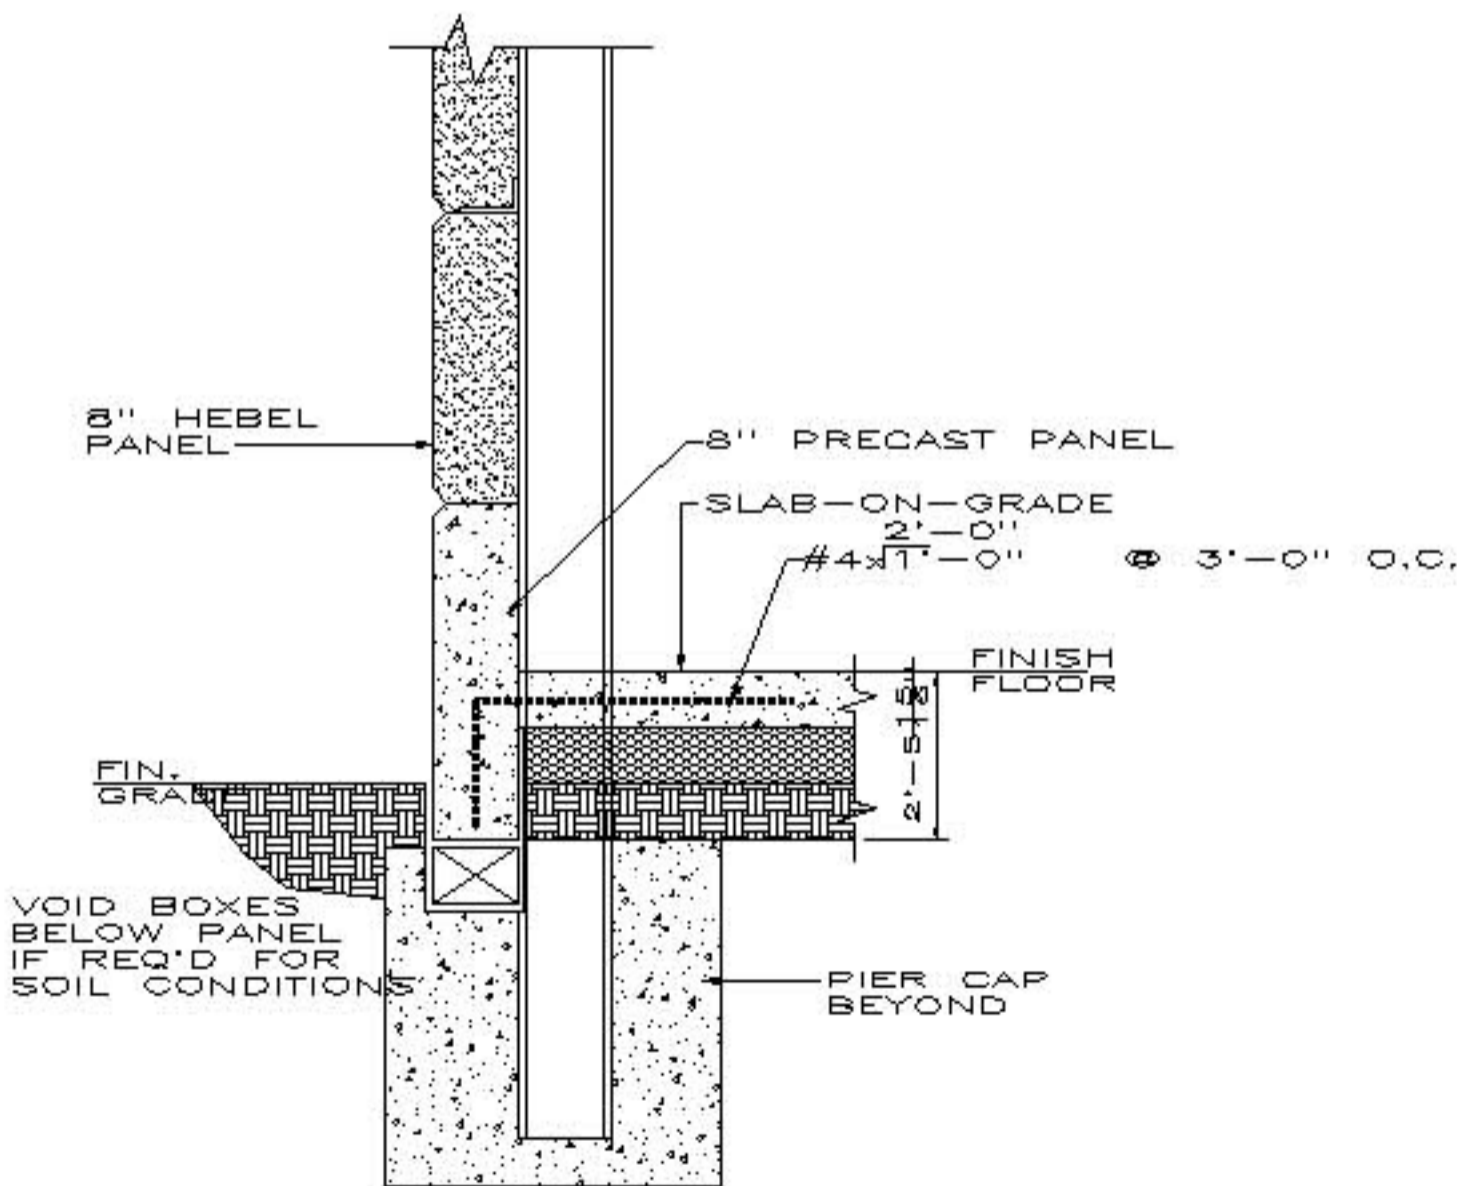

A SECTION AT PC PANEL