

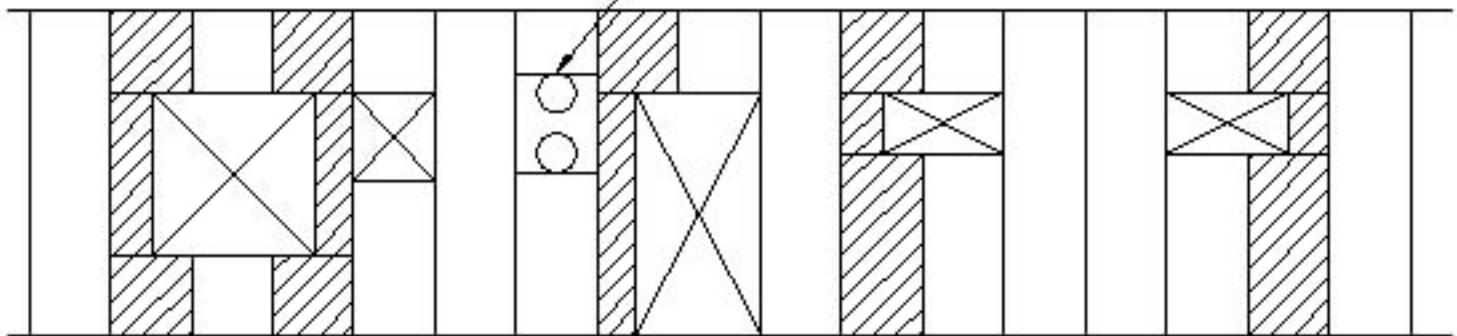


ECONOMICAL LAYOUT METHOD

OPENINGS GREATER THAN 25% PANEL WIDTH
REQUIRE ADDITIONAL BRACING

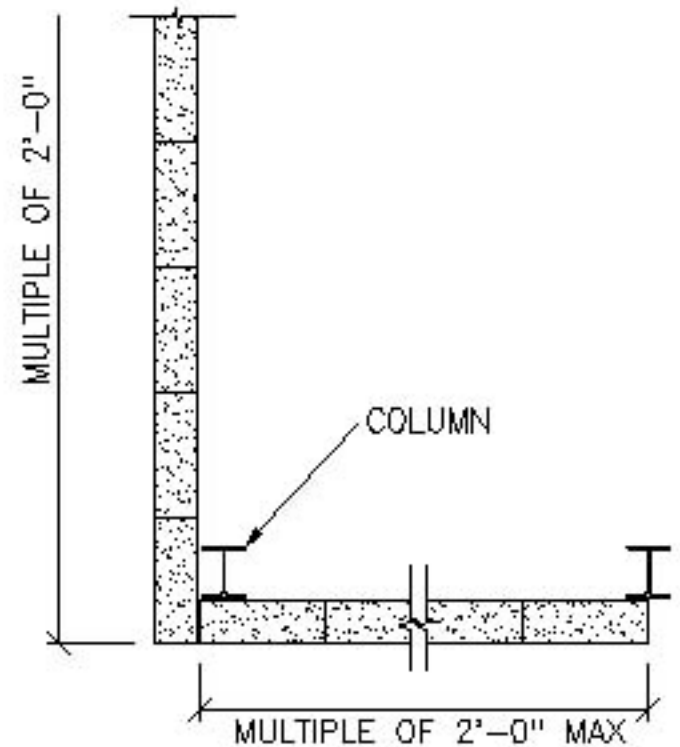

UNECONOMICAL LAYOUT METHOD

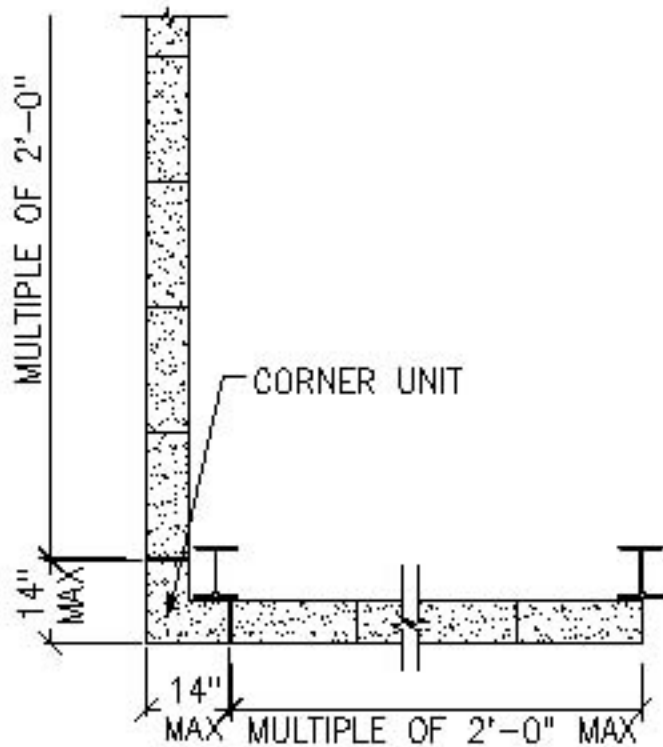

SUGGESTED VERTICL PANEL LAYOUT

N.T.S.